


SYMBOL LEGEND

	ROOM NAME AND NUMBER
	DOOR TAG
	WALL TYPE TAG
	WINDOW TAG
	ELEMENT TAG
	LEVEL TAG
	SECTION TAG
	NEW WALL
	EXISTING WALL
	DEMOLISHED WALL
	1 HR. RATED WALL
	2 HR. RATED WALL

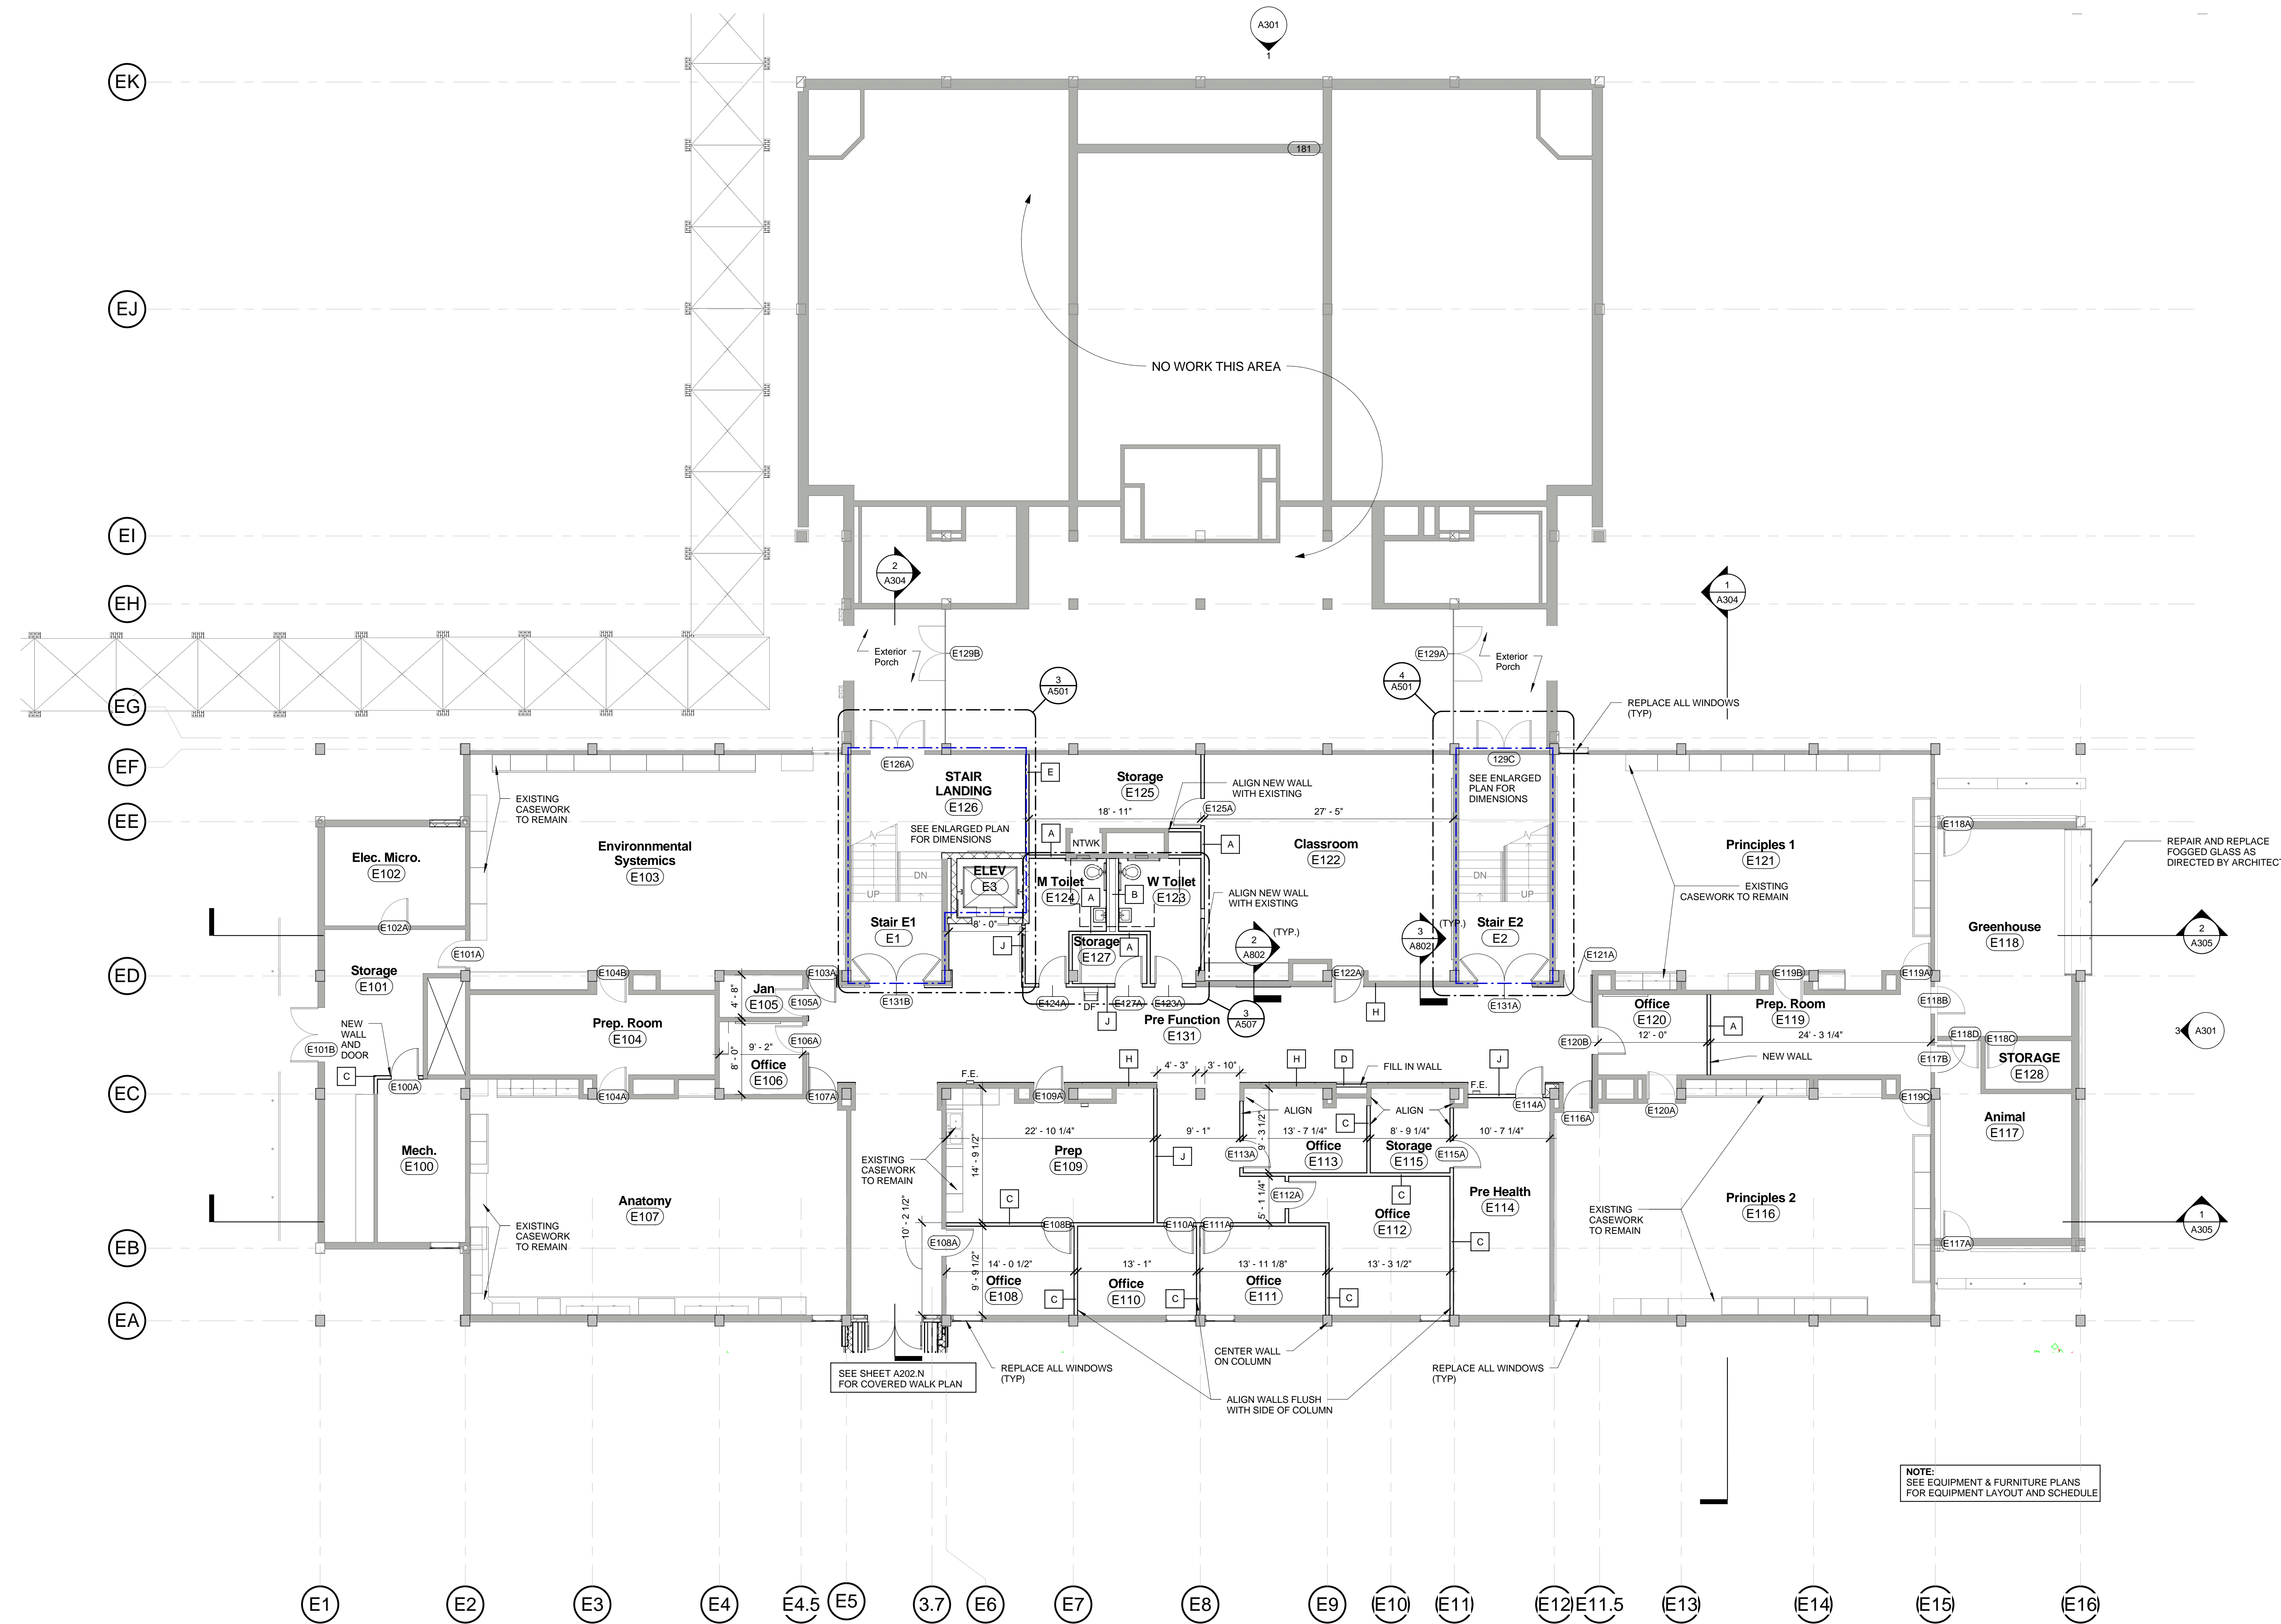

Revision Schedule		
Number	Date	Description

CBU SCIENCE CENTER
650 E. Pkwy S.
Memphis, TN

SHEET TITLE
ARCHITECTURAL
FLOOR PLAN -
EXISTING BLDG.
ENTRY LEVEL

DRAWN	CHECKED	PROJECT NUMBER
AW	BF	06043
DATE	SHEET NO.	
06/04/07	A202.E	

© 2007 ASKEW NIXON FERGUSON ARCHITECTS INC.

2.1 ARCHITECTURAL FLOOR PLAN - EXISTING BLDG. ENTRY LEVEL
1/8" = 1'-0"

6/9/2007 7:35:24 PM