


SYMBOL LEGEND

ROOM NAME	ROOM NAME AND NUMBER
(101)	ROOM NAME AND NUMBER
(101)	DOOR TAG
(A)	WALL TYPE TAG
(A)	WINDOW TAG
(A)	ELEMENT TAG
Name Elevation	LEVEL TAG
(1 A101)	SECTION TAG
(Solid line)	NEW WALL
(Dashed line)	EXISTING WALL
(Dotted line)	DEMOLISHED WALL
(Blue dashed line)	1 HR. RATED WALL
(Red dashed line)	2 HR. RATED WALL

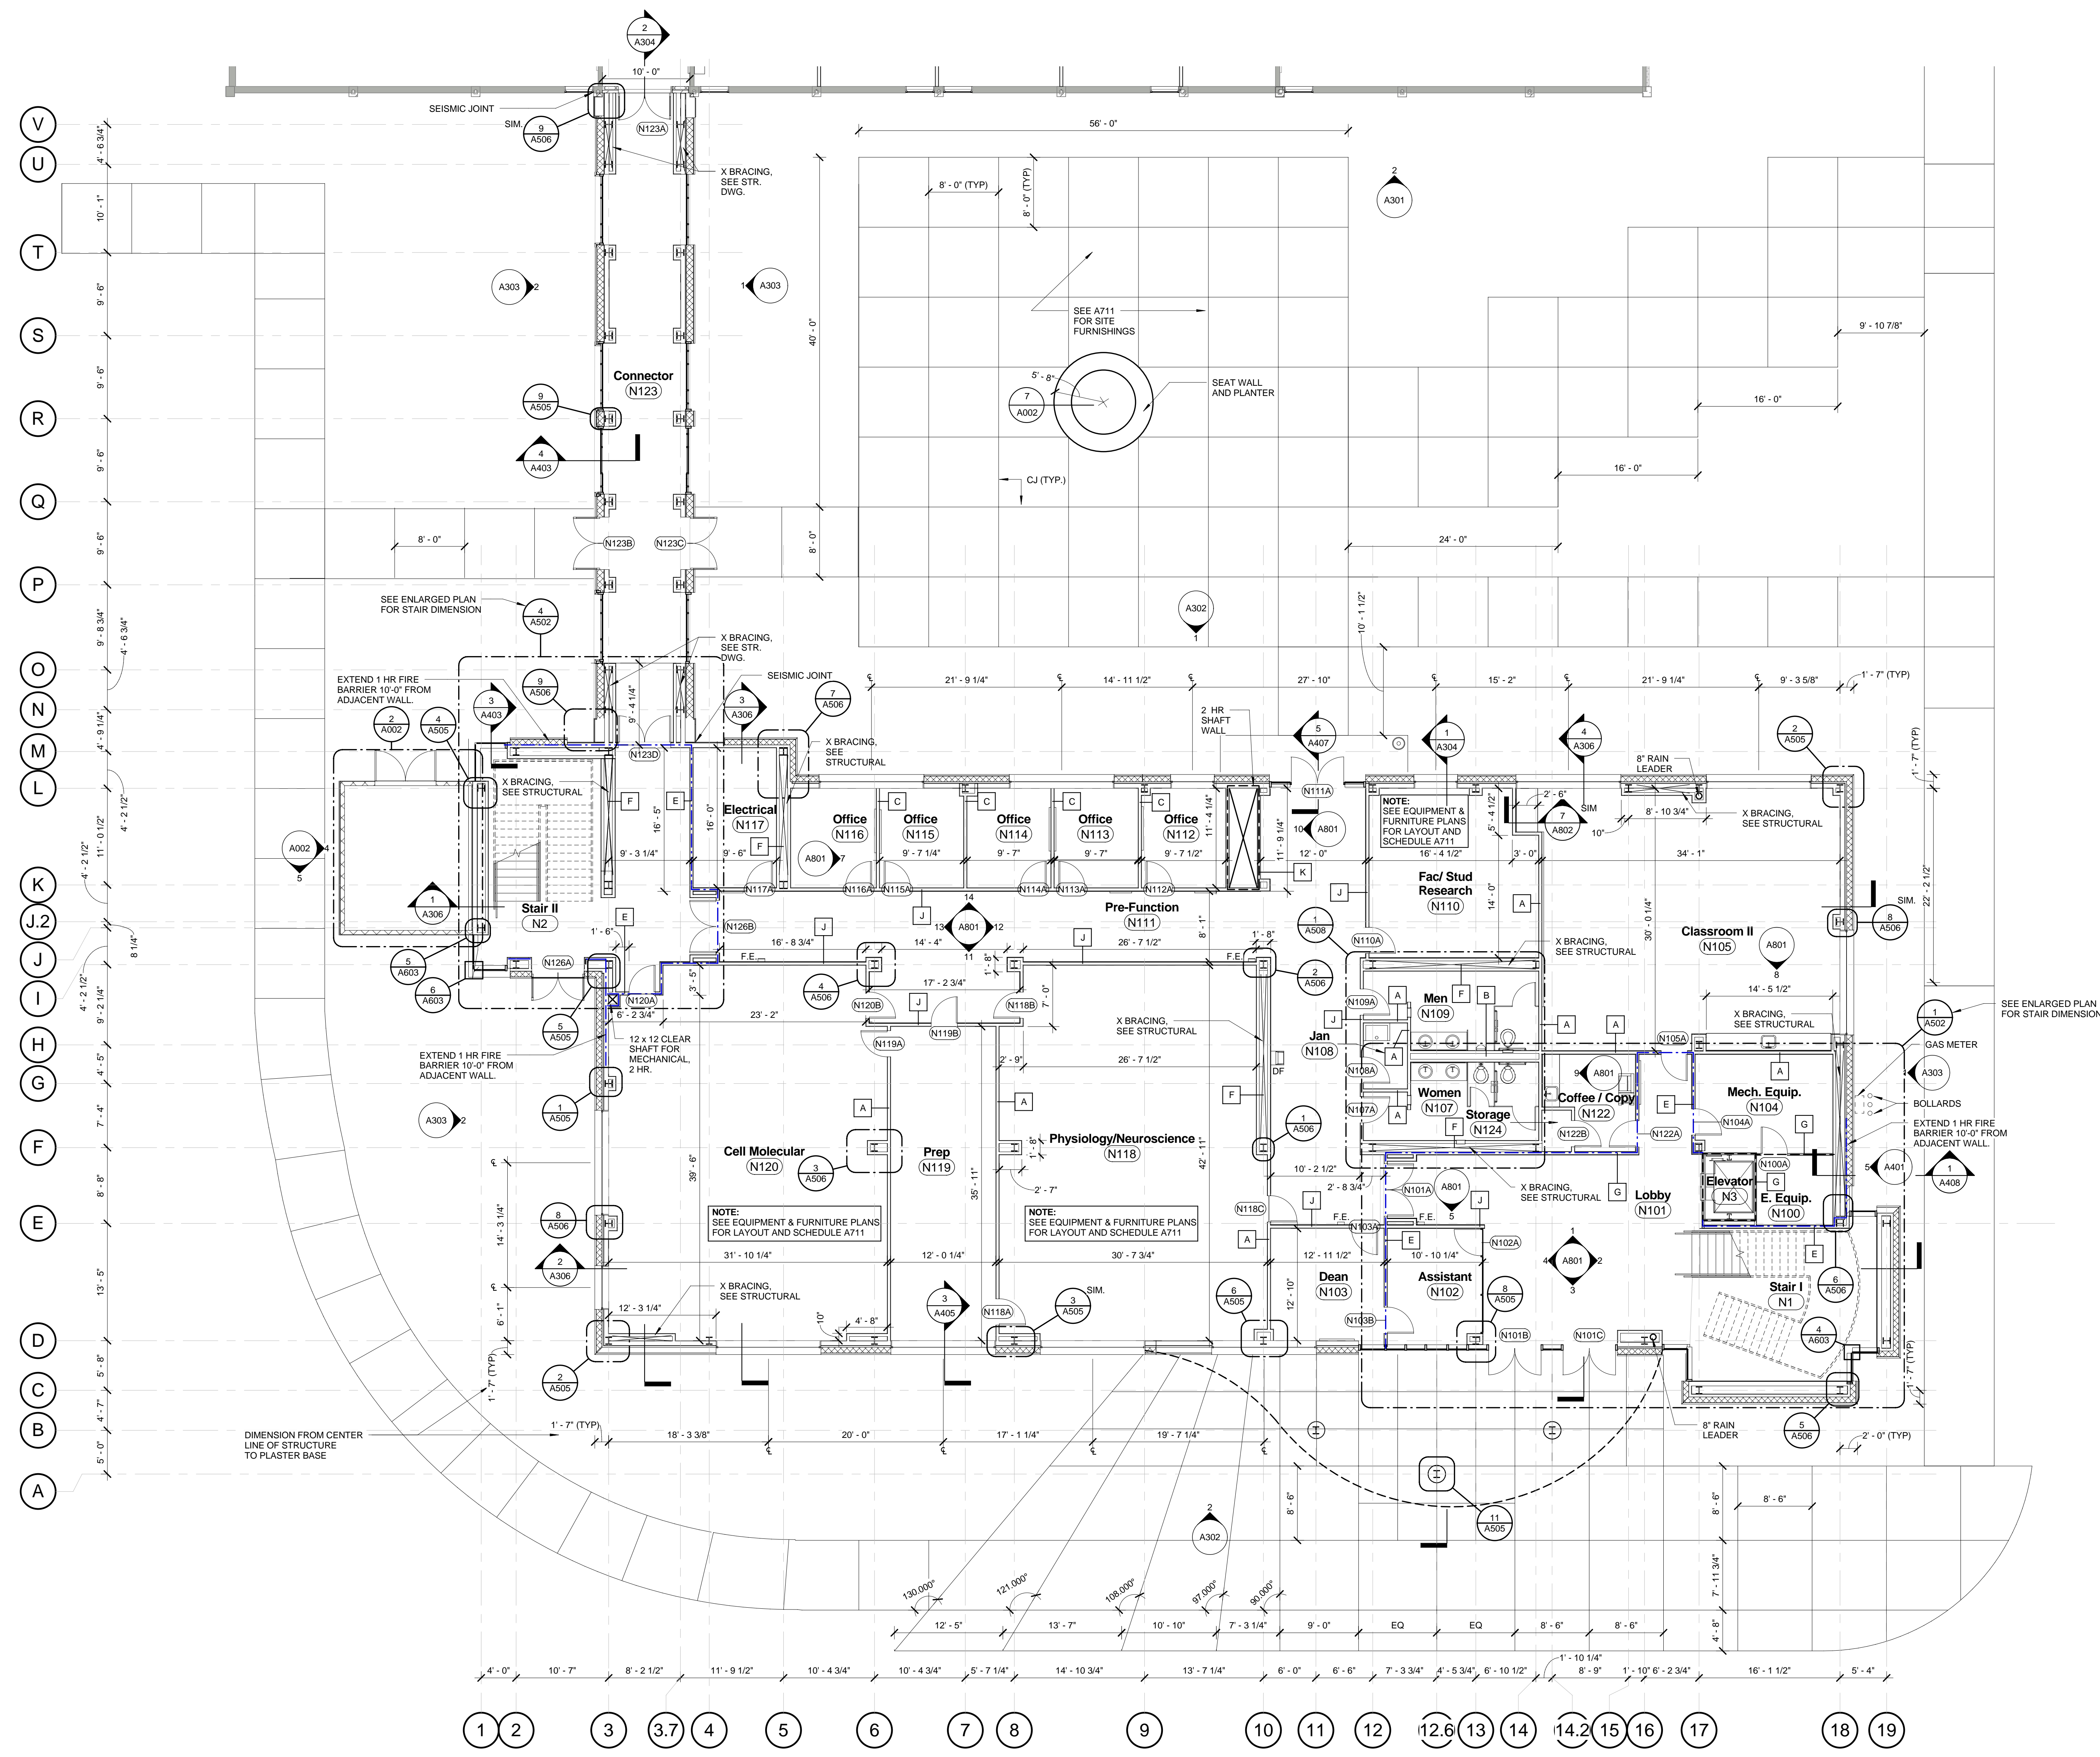

Revision Schedule		
Number	Date	Description

CBU SCIENCE CENTER
650 E. Pkwy S.
Memphis, TN

SHEET TITLE
ARCHITECTURAL FLOOR PLAN - NEW BLDG. ENTRY LEVEL

DRAWN	CHECKED	PROJECT NUMBER
AW	BF	06043
DATE		SHEET NO.
06/04/07		A202.N

2.2 ARCHITECTURAL FLOOR PLAN - NEW BLDG. ENTRY LEVEL
1/8" = 1'-0"