


**SYMBOL LEGEND**

<b>ROOM NAME</b>	ROOM NAME AND NUMBER
(101)	DOOR TAG
A	WALL TYPE TAG
⊕	WINDOW TAG
⊡	ELEMENT TAG
Name Elevation	LEVEL TAG
⊕	SECTION TAG
▬	NEW WALL
▬	EXISTING WALL
▬	DEMOLISHED WALL
▬	1 HR. RATED WALL
▬	2 HR. RATED WALL

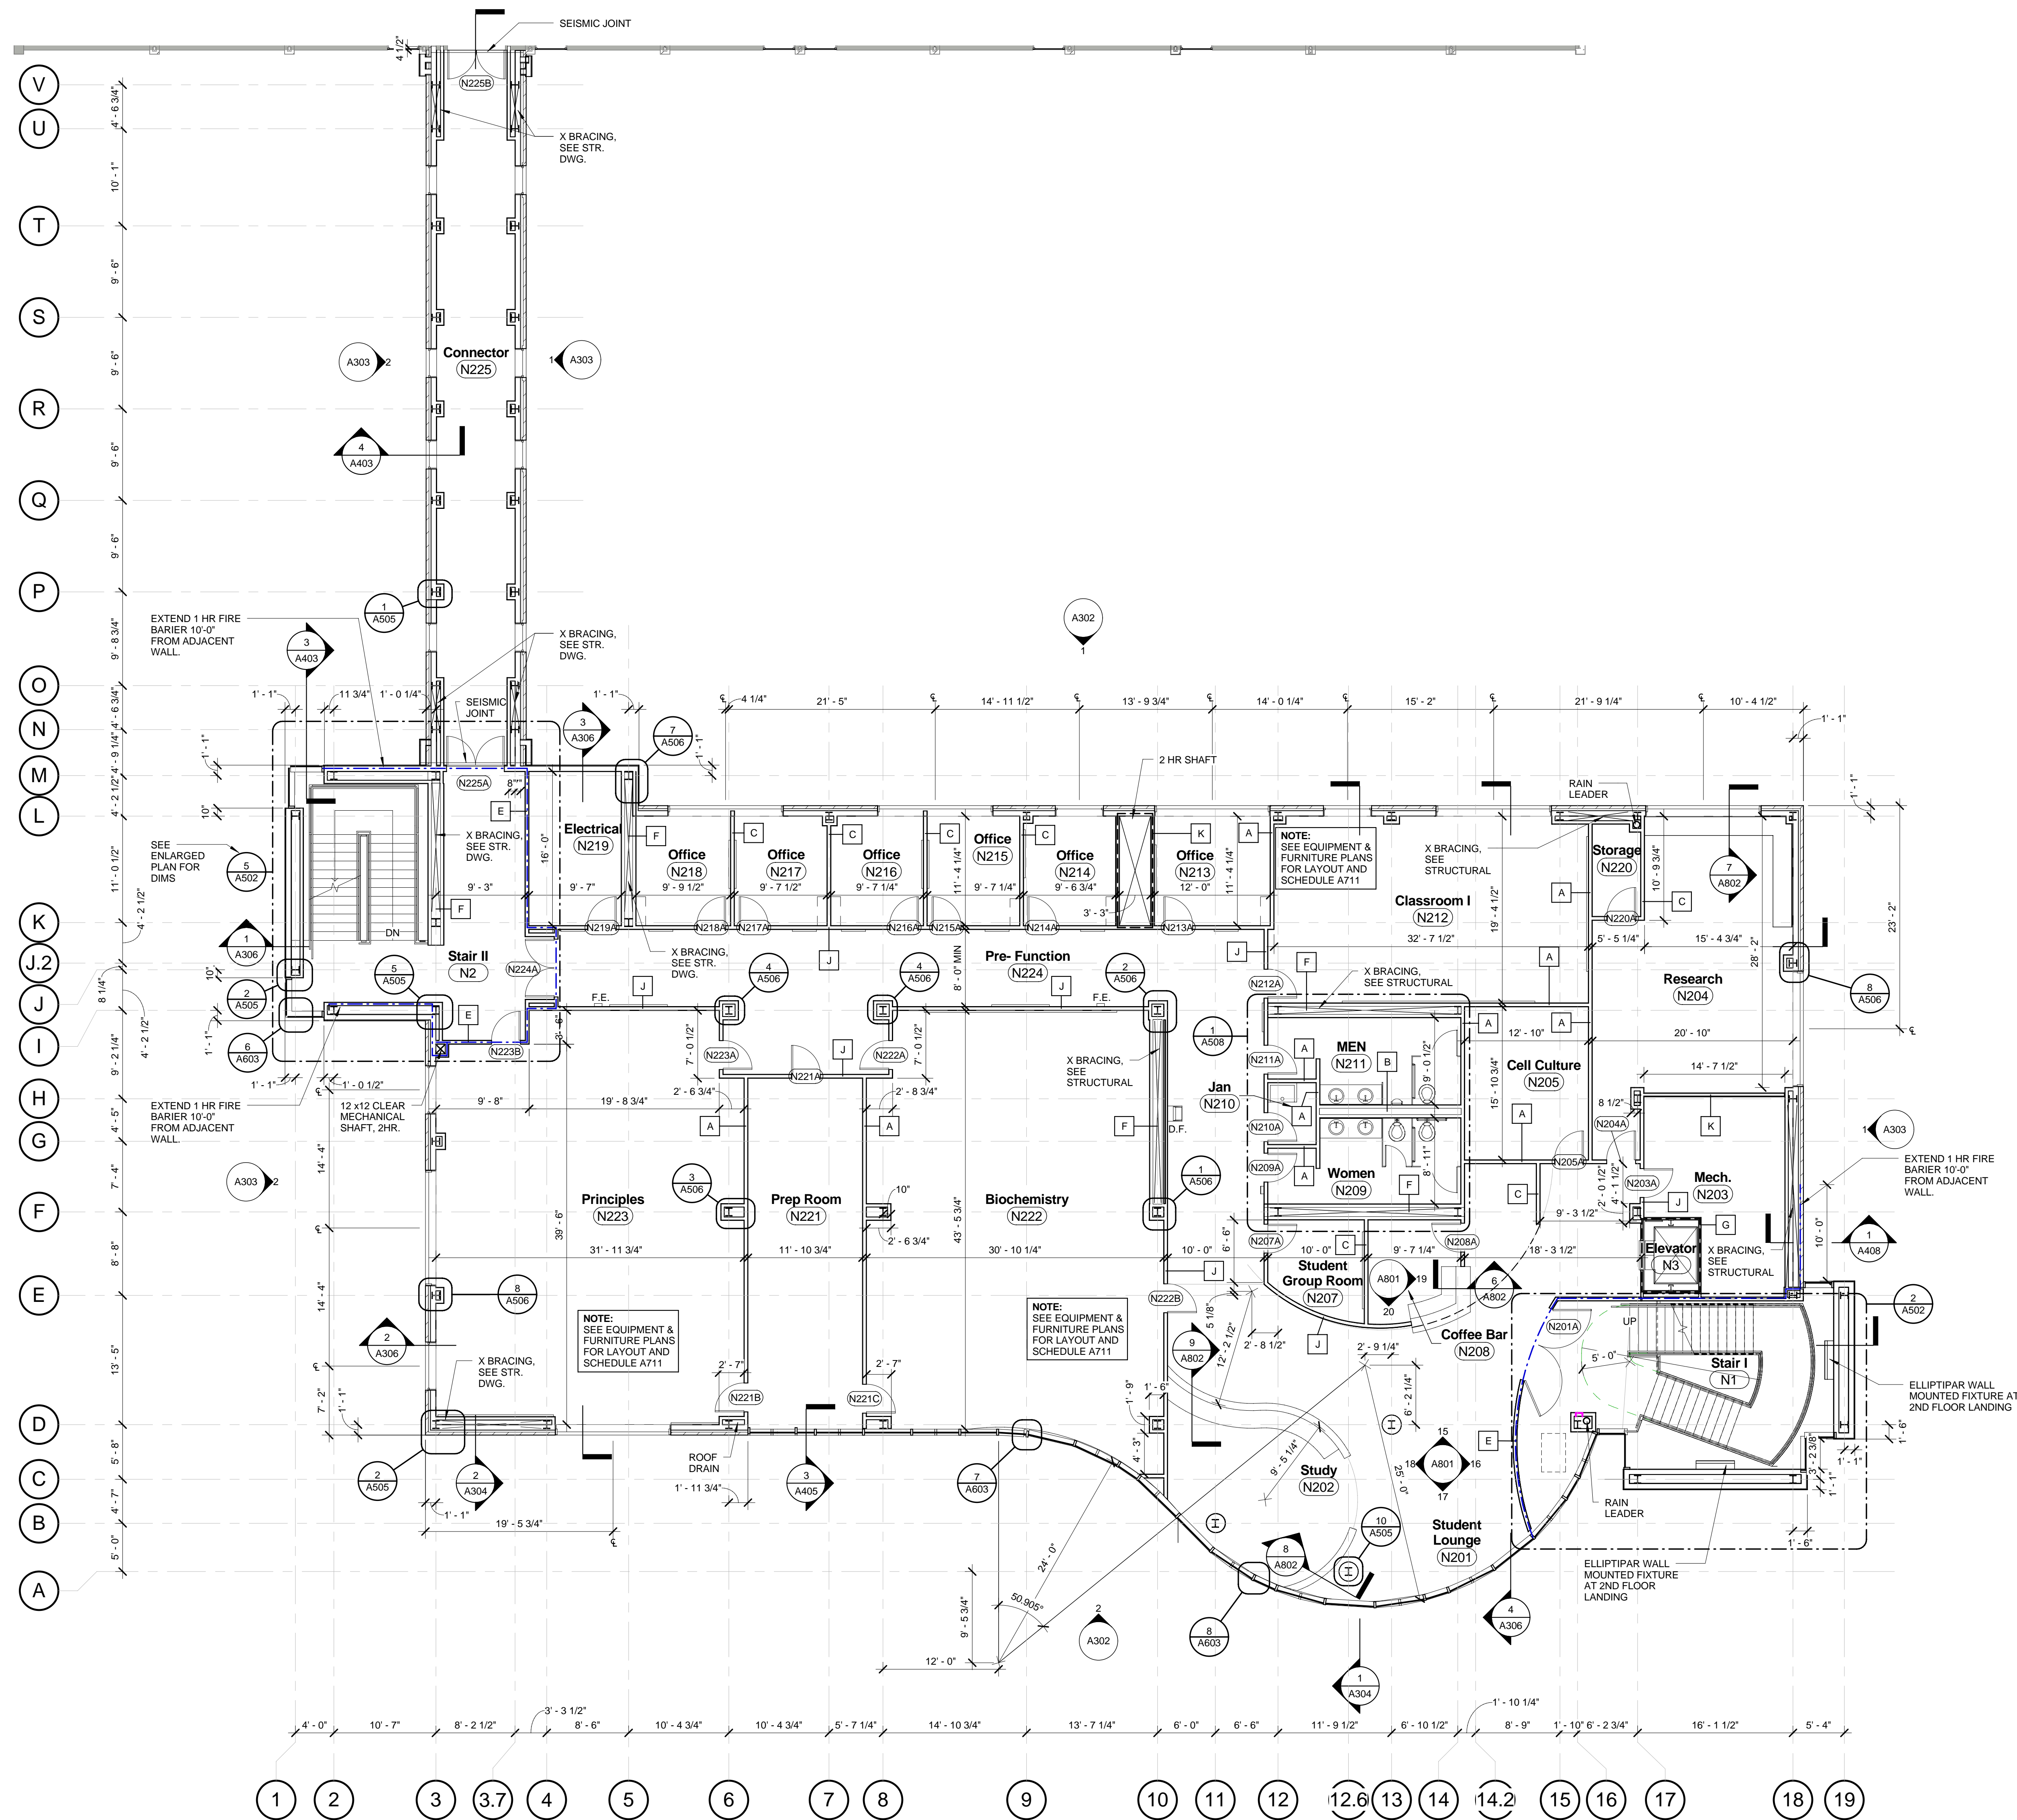

Revision Schedule		
Number	Date	Description

**1 ARCHITECTURAL FLOOR PLAN - NEW BLDG. SECOND FLOOR**  
1/8" = 1'-0"

CBU SCIENCE CENTER  
650 E. Pkwy S.  
Memphis, TN

ARCHITECTURAL FLOOR PLAN - SECOND FLOOR

DRAWN	CHECKED	PROJECT NUMBER
AW	BF	06043
DATE	SHEET NO.	
06/04/07	A203.N	