


**SYMBOL LEGEND**

ROOM NAME	ROOM NAME AND NUMBER
(101)	DOOR TAG
A	WALL TYPE TAG
⊕	WINDOW TAG
⊞	ELEMENT TAG
Name Elevation	LEVEL TAG
1 A101	SECTION TAG
▬	NEW WALL
▬	EXISTING WALL
- - -	DEMOLISHED WALL
▬▬▬	1 HR. RATED WALL
▬▬▬▬	2 HR. RATED WALL

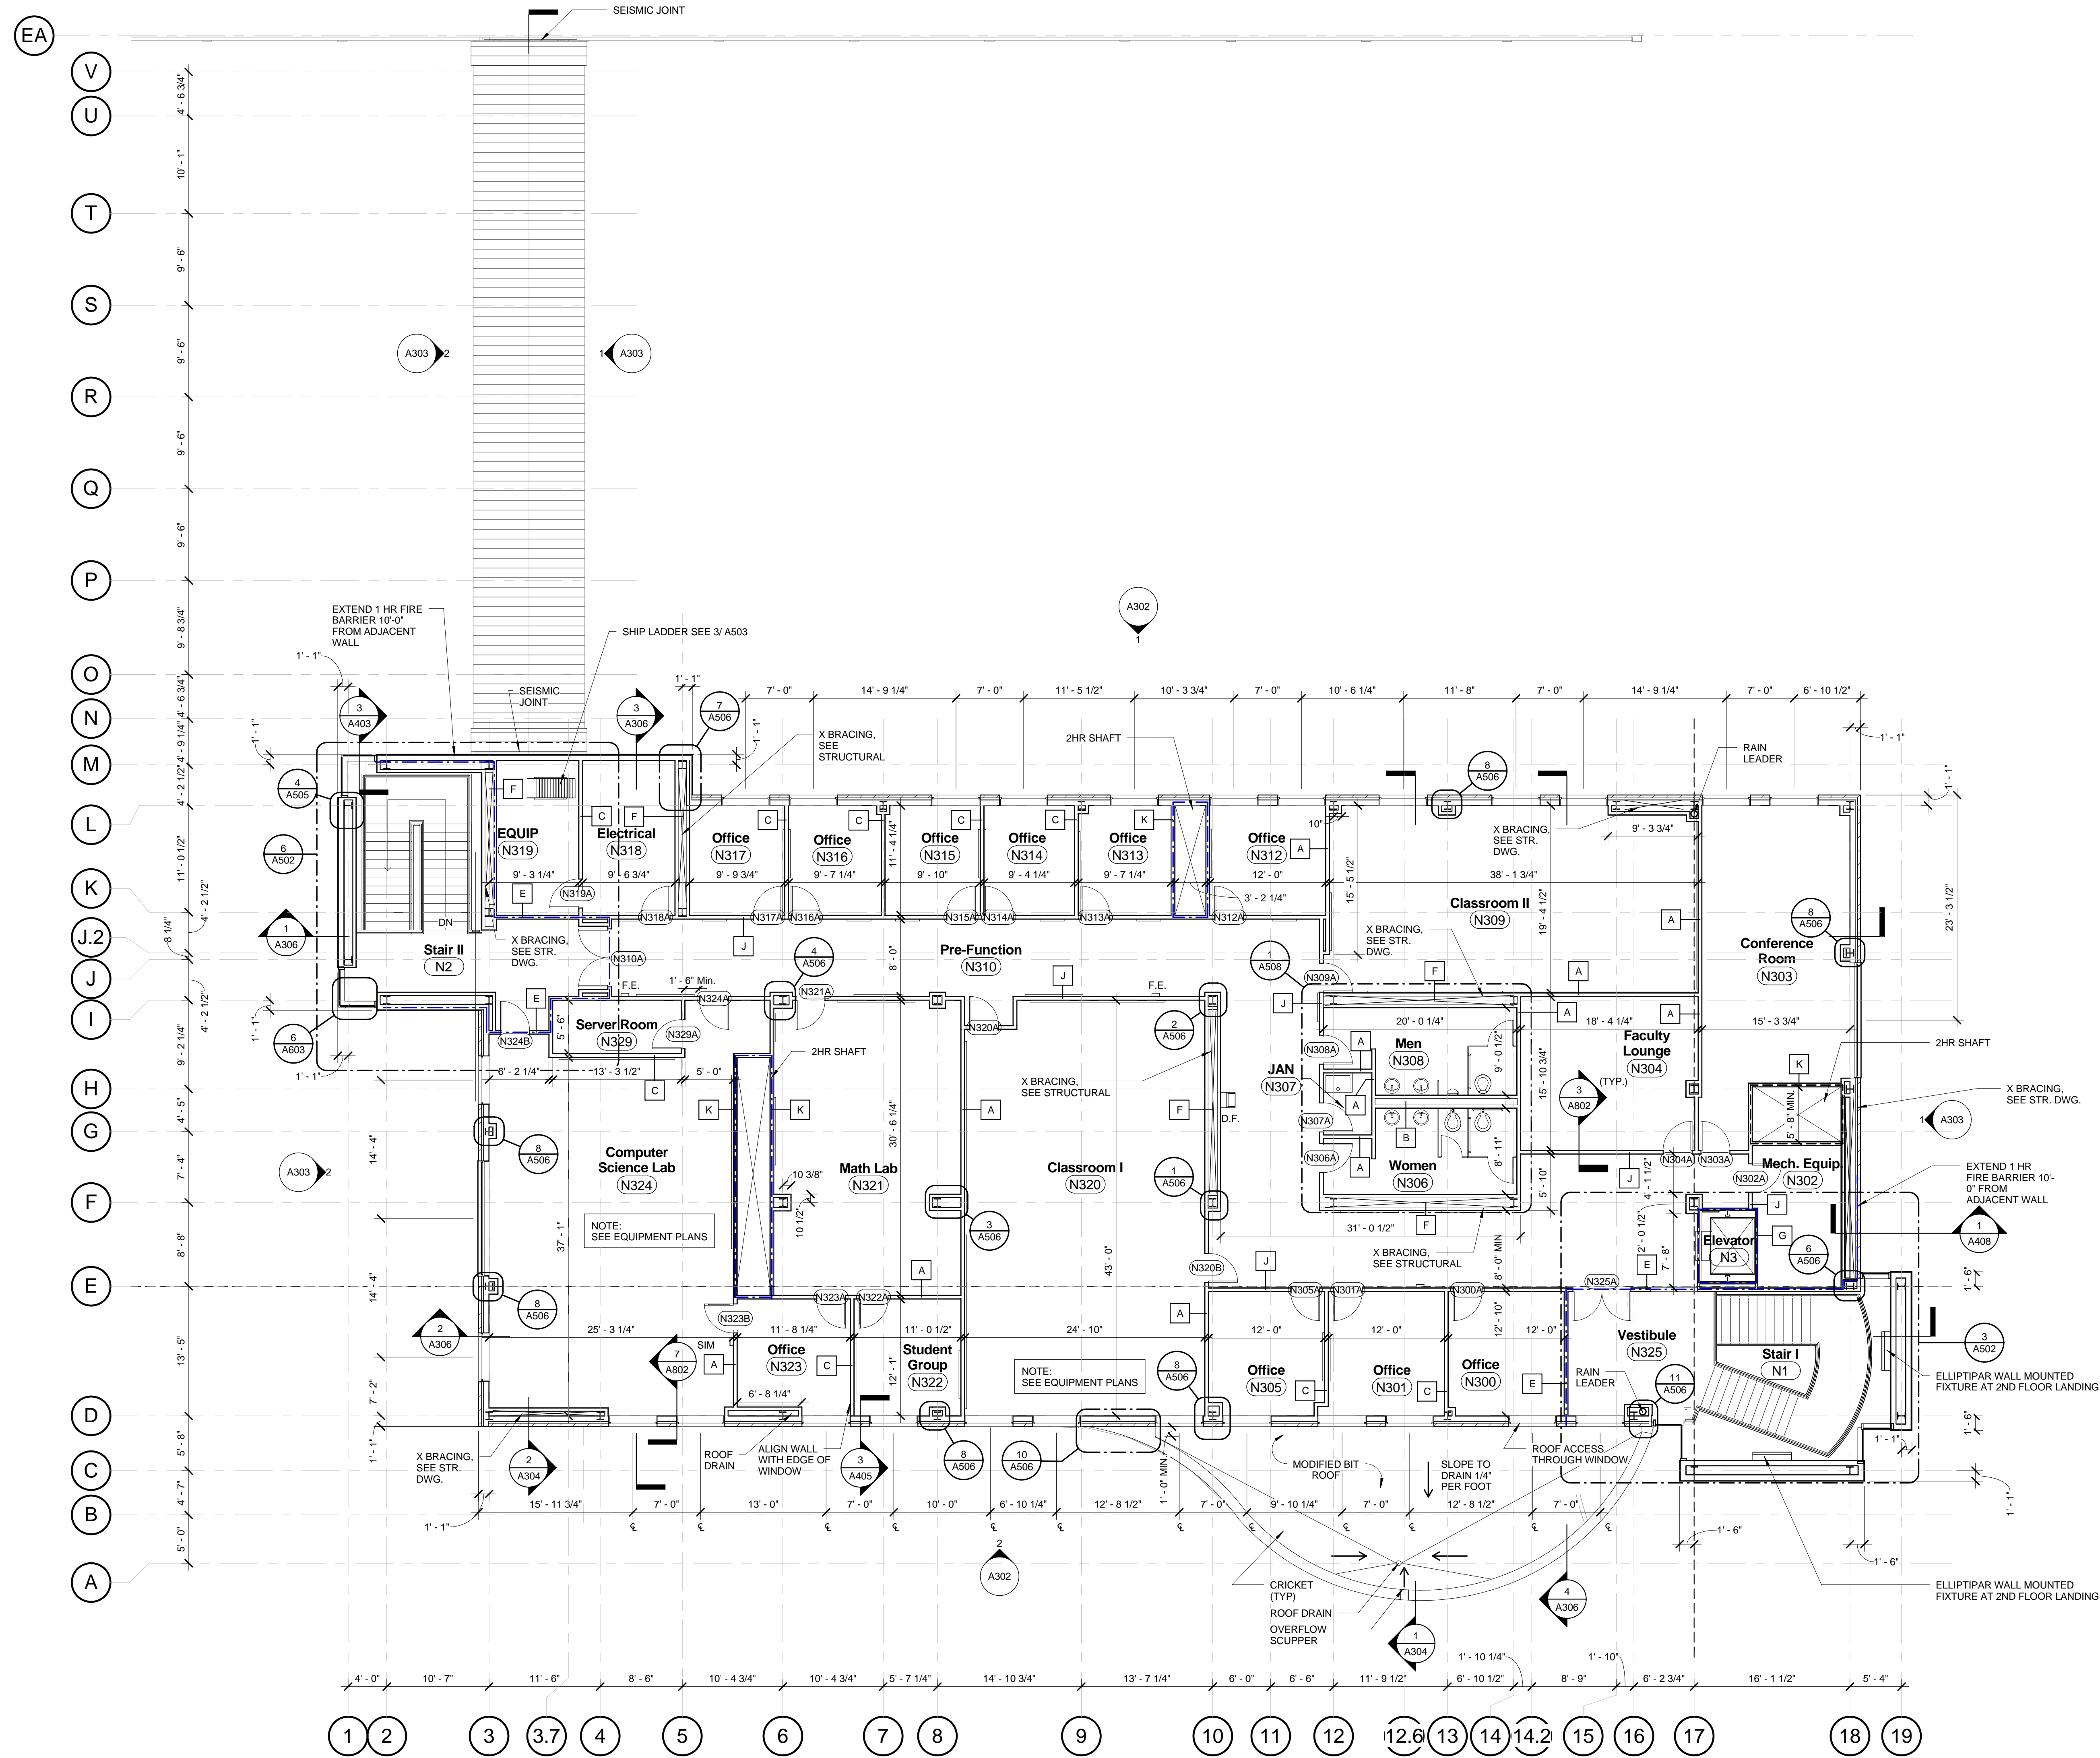

Revision Schedule		
Number	Date	Description

**4** ARCHITECTURAL FLOOR PLAN - NEW BLDG. THIRD FLOOR  
1/8" = 1'-0"

CBU SCIENCE CENTER  
650 E. Pkwy S.  
Memphis, TN

SHEET TITLE		SCALE
ARCHITECTURAL FLOOR PLAN - NEW BLDG. THIRD FLOOR		
DRAWN	CHECKED	PROJECT NUMBER
Author	BF	06043
DATE	06/04/07	SHEET NO.
		A204.N
© 2007 ASKEW NIXON FERGUSON ARCHITECTS INC.		